



Skycrest Engineering Services

PRELIMINARY - NOT FOR CONSTRUCTION OR PERMITTING


CAMBRIDGE 10 LOTS
NOLA RESIDENCE
253 CAMBRIDGE TERRACE
EAGLE POINT, OR 97524

revision:

set issue date:
02.08


sheet name:
OVERALL SITE PLAN

sheet number:
AS1.1

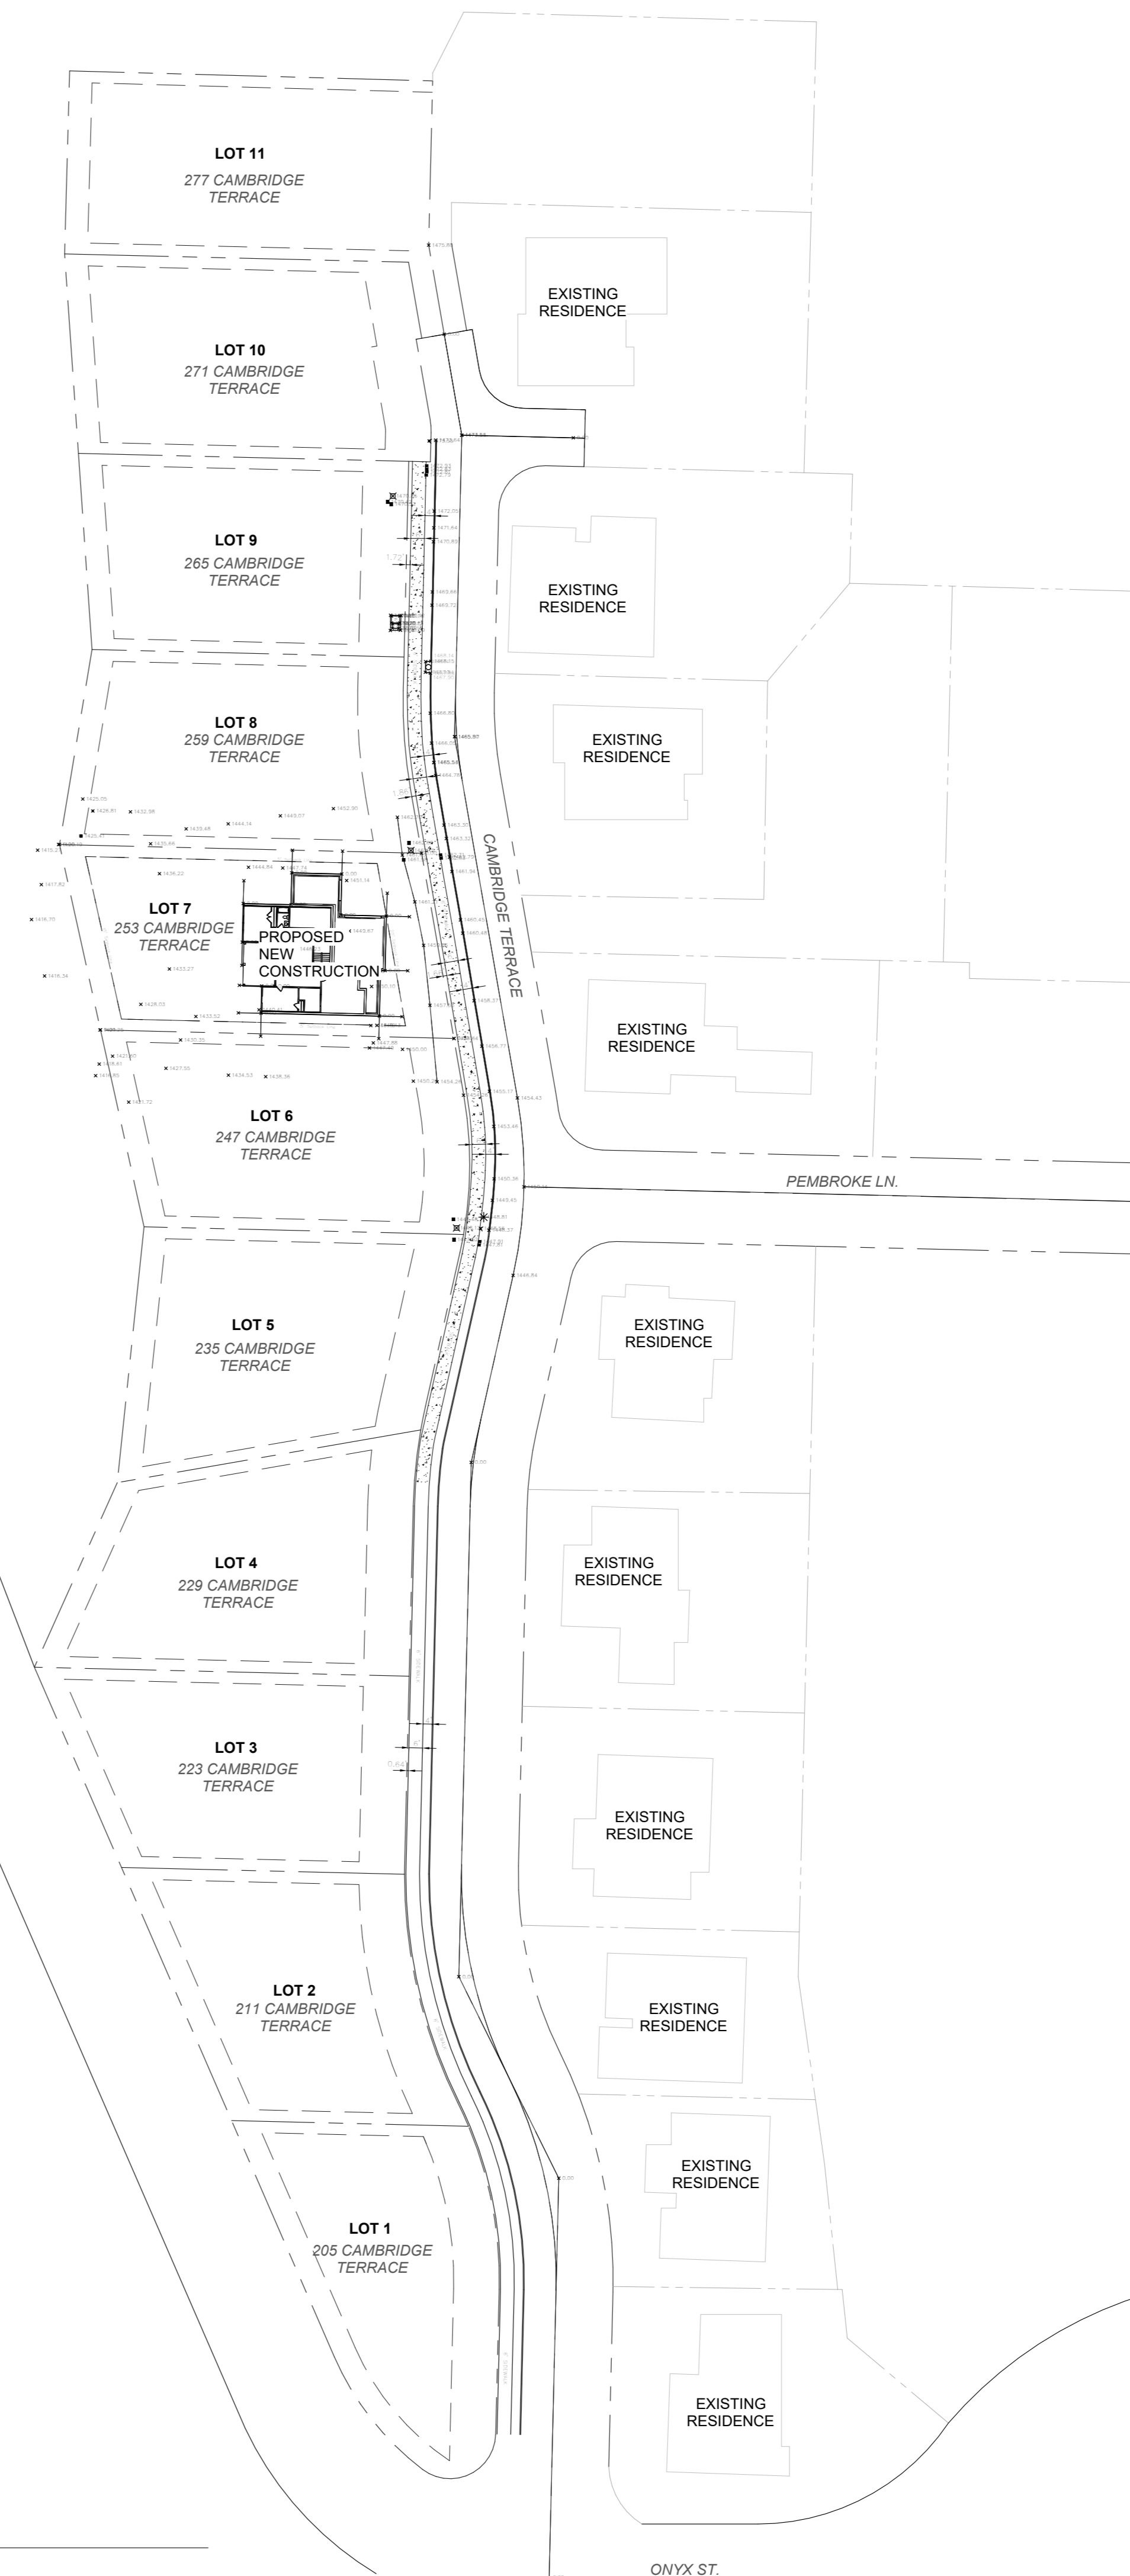

1 SITE PLAN
AS1.1 1" = 50'-0"



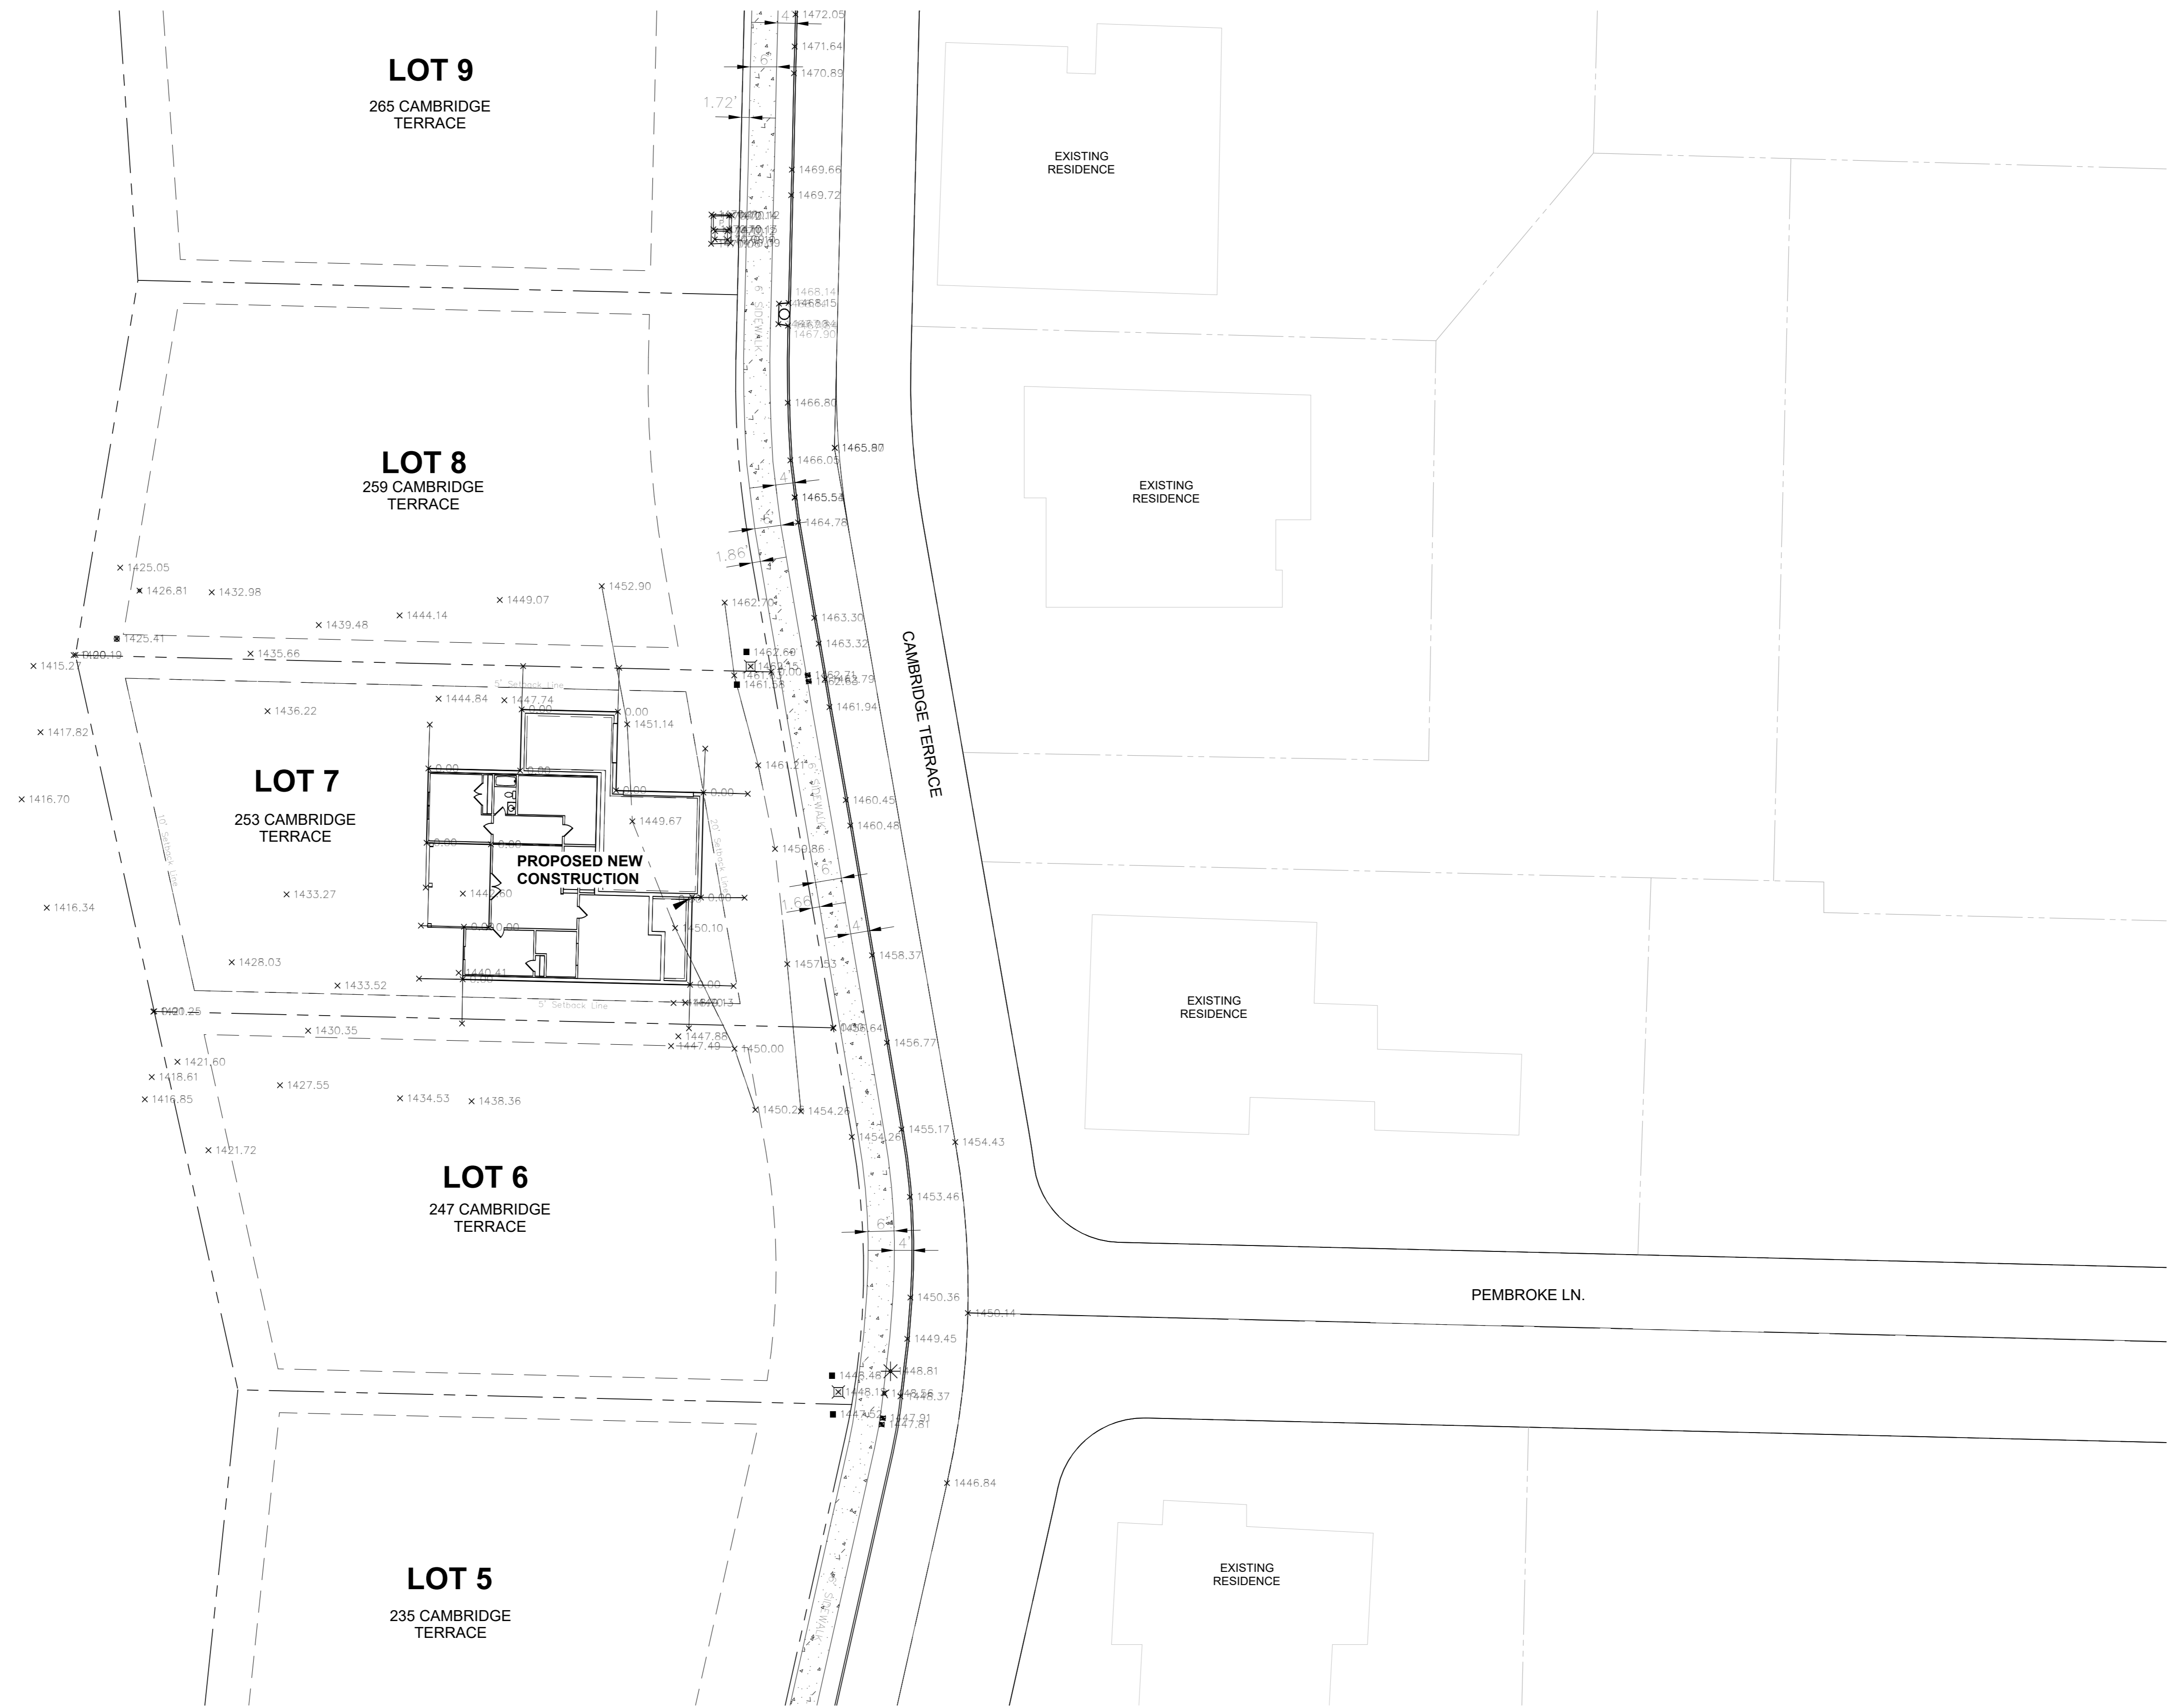

CAMBRIDGE 10 LOTS
NOLA RESIDENCE
 253 CAMBRIDGE TERRACE
 EAGLE POINT, OR 97524

revision:

set issue date:
02.08

sheet name:
ENLARGED
SITE PLAN

sheet number:
AS1.2