


C:\Users\Casey_Patterson\Documents\Development\Cherokee Overlook\Cherokee Overlook Site Plan DWG\Cherokee Overlook Site Plan.dwg, C000 SITE PLAN, Casey Patterson, Feb 06, 2025, 10:26am

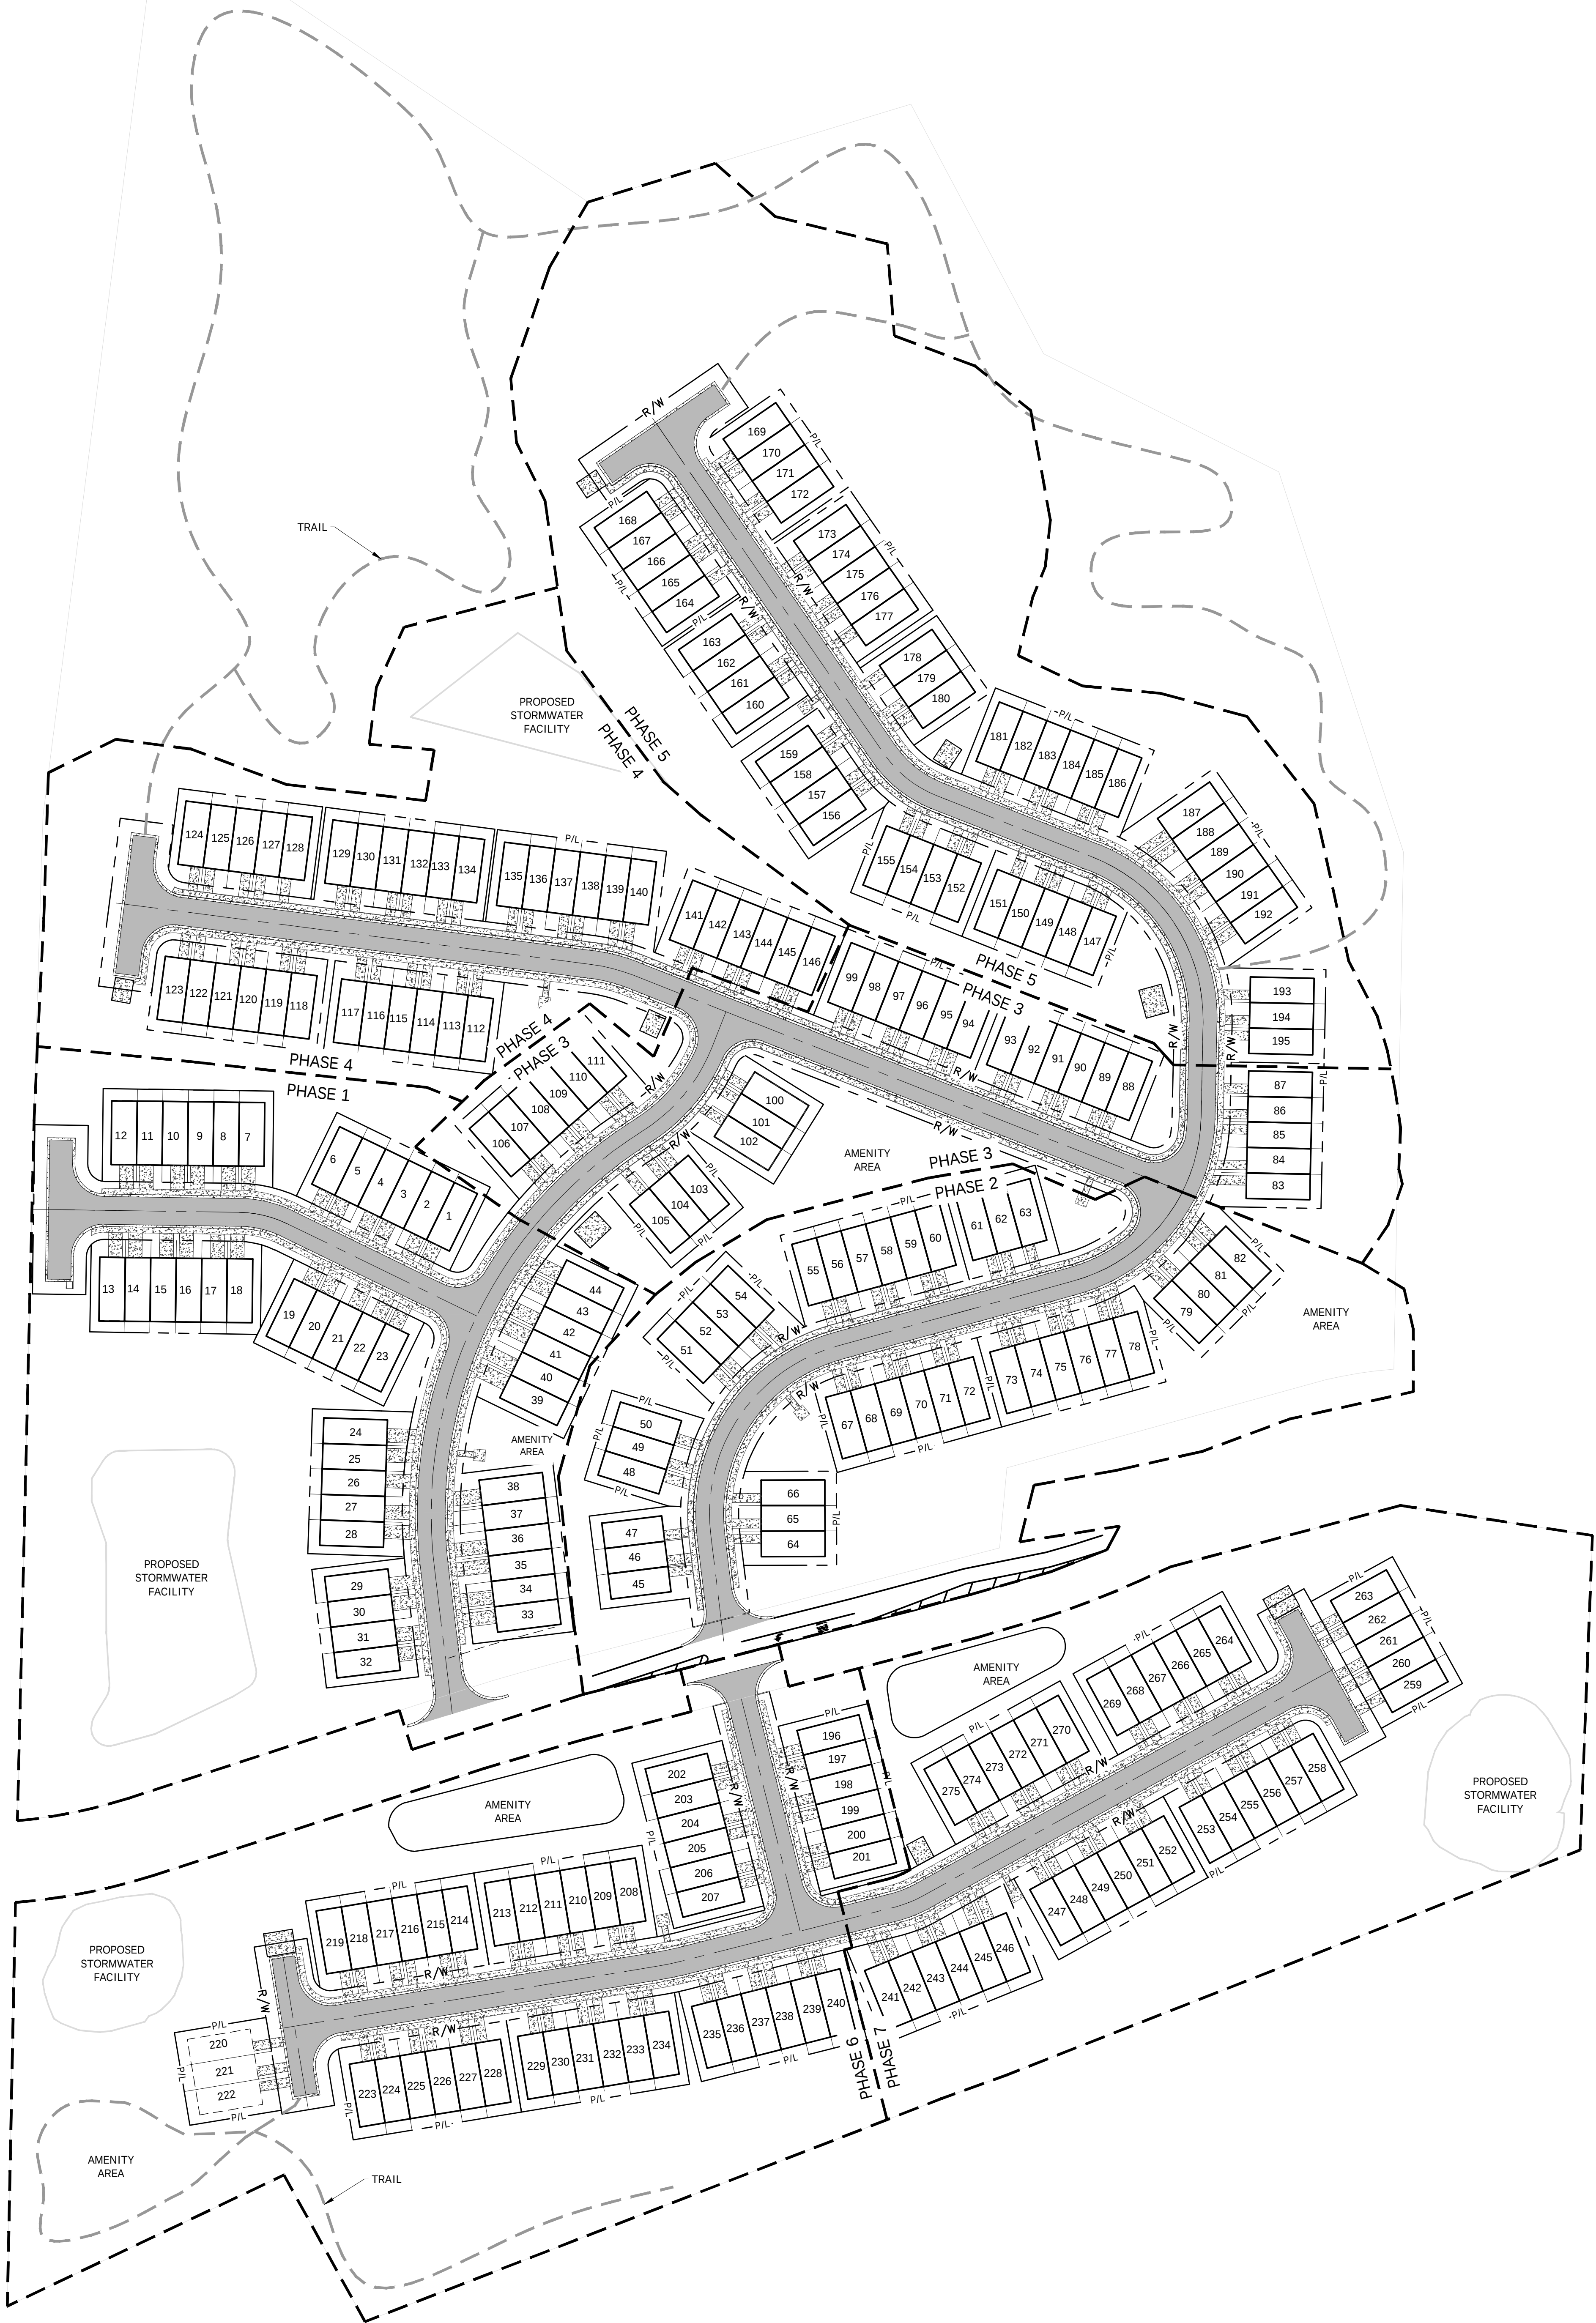

DRAWING NO.
C000

SITE PLAN

CHEROKEE OVERLOOK
SEVIERVILLE, TN

DATE:
PROJECT #:
DRAWN BY:
CHECKED BY:
APPROVED BY:
NOTES:



Professional Seal:



Skycrest
Engineering
Services Inc.

10558 HWY 62 STE B-1 #3
Eagle Point, Oregon 97524
T 541.622.2722
www.skycrest-engineering.com

REVISIONS

DATE