

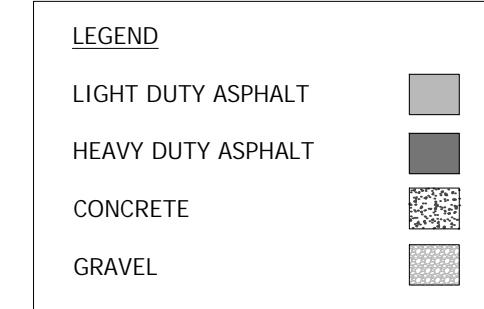


AREA CALCULATIONS

PHASE 1:TOTAL AREA 83.61 ACRES
BREAKDOWN:
-RESIDENTIAL LOTS AREA: 39.02 ACRES (GROSS)
-GROSS COMMERCIAL TOTAL: 7.42 ACRES
-RIGHT OF WAYS TOTAL: 8.31 ACRES
OPEN SPACE AND COMMUNITY TOTAL: 17.91 ACRES

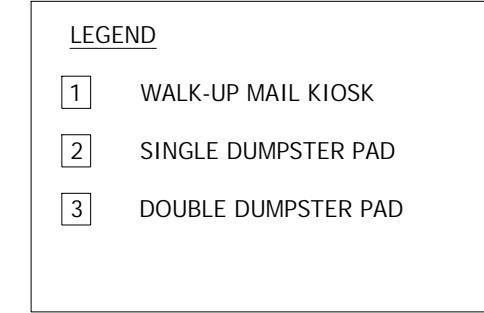

PHASE 1 (83.61 ACRES)

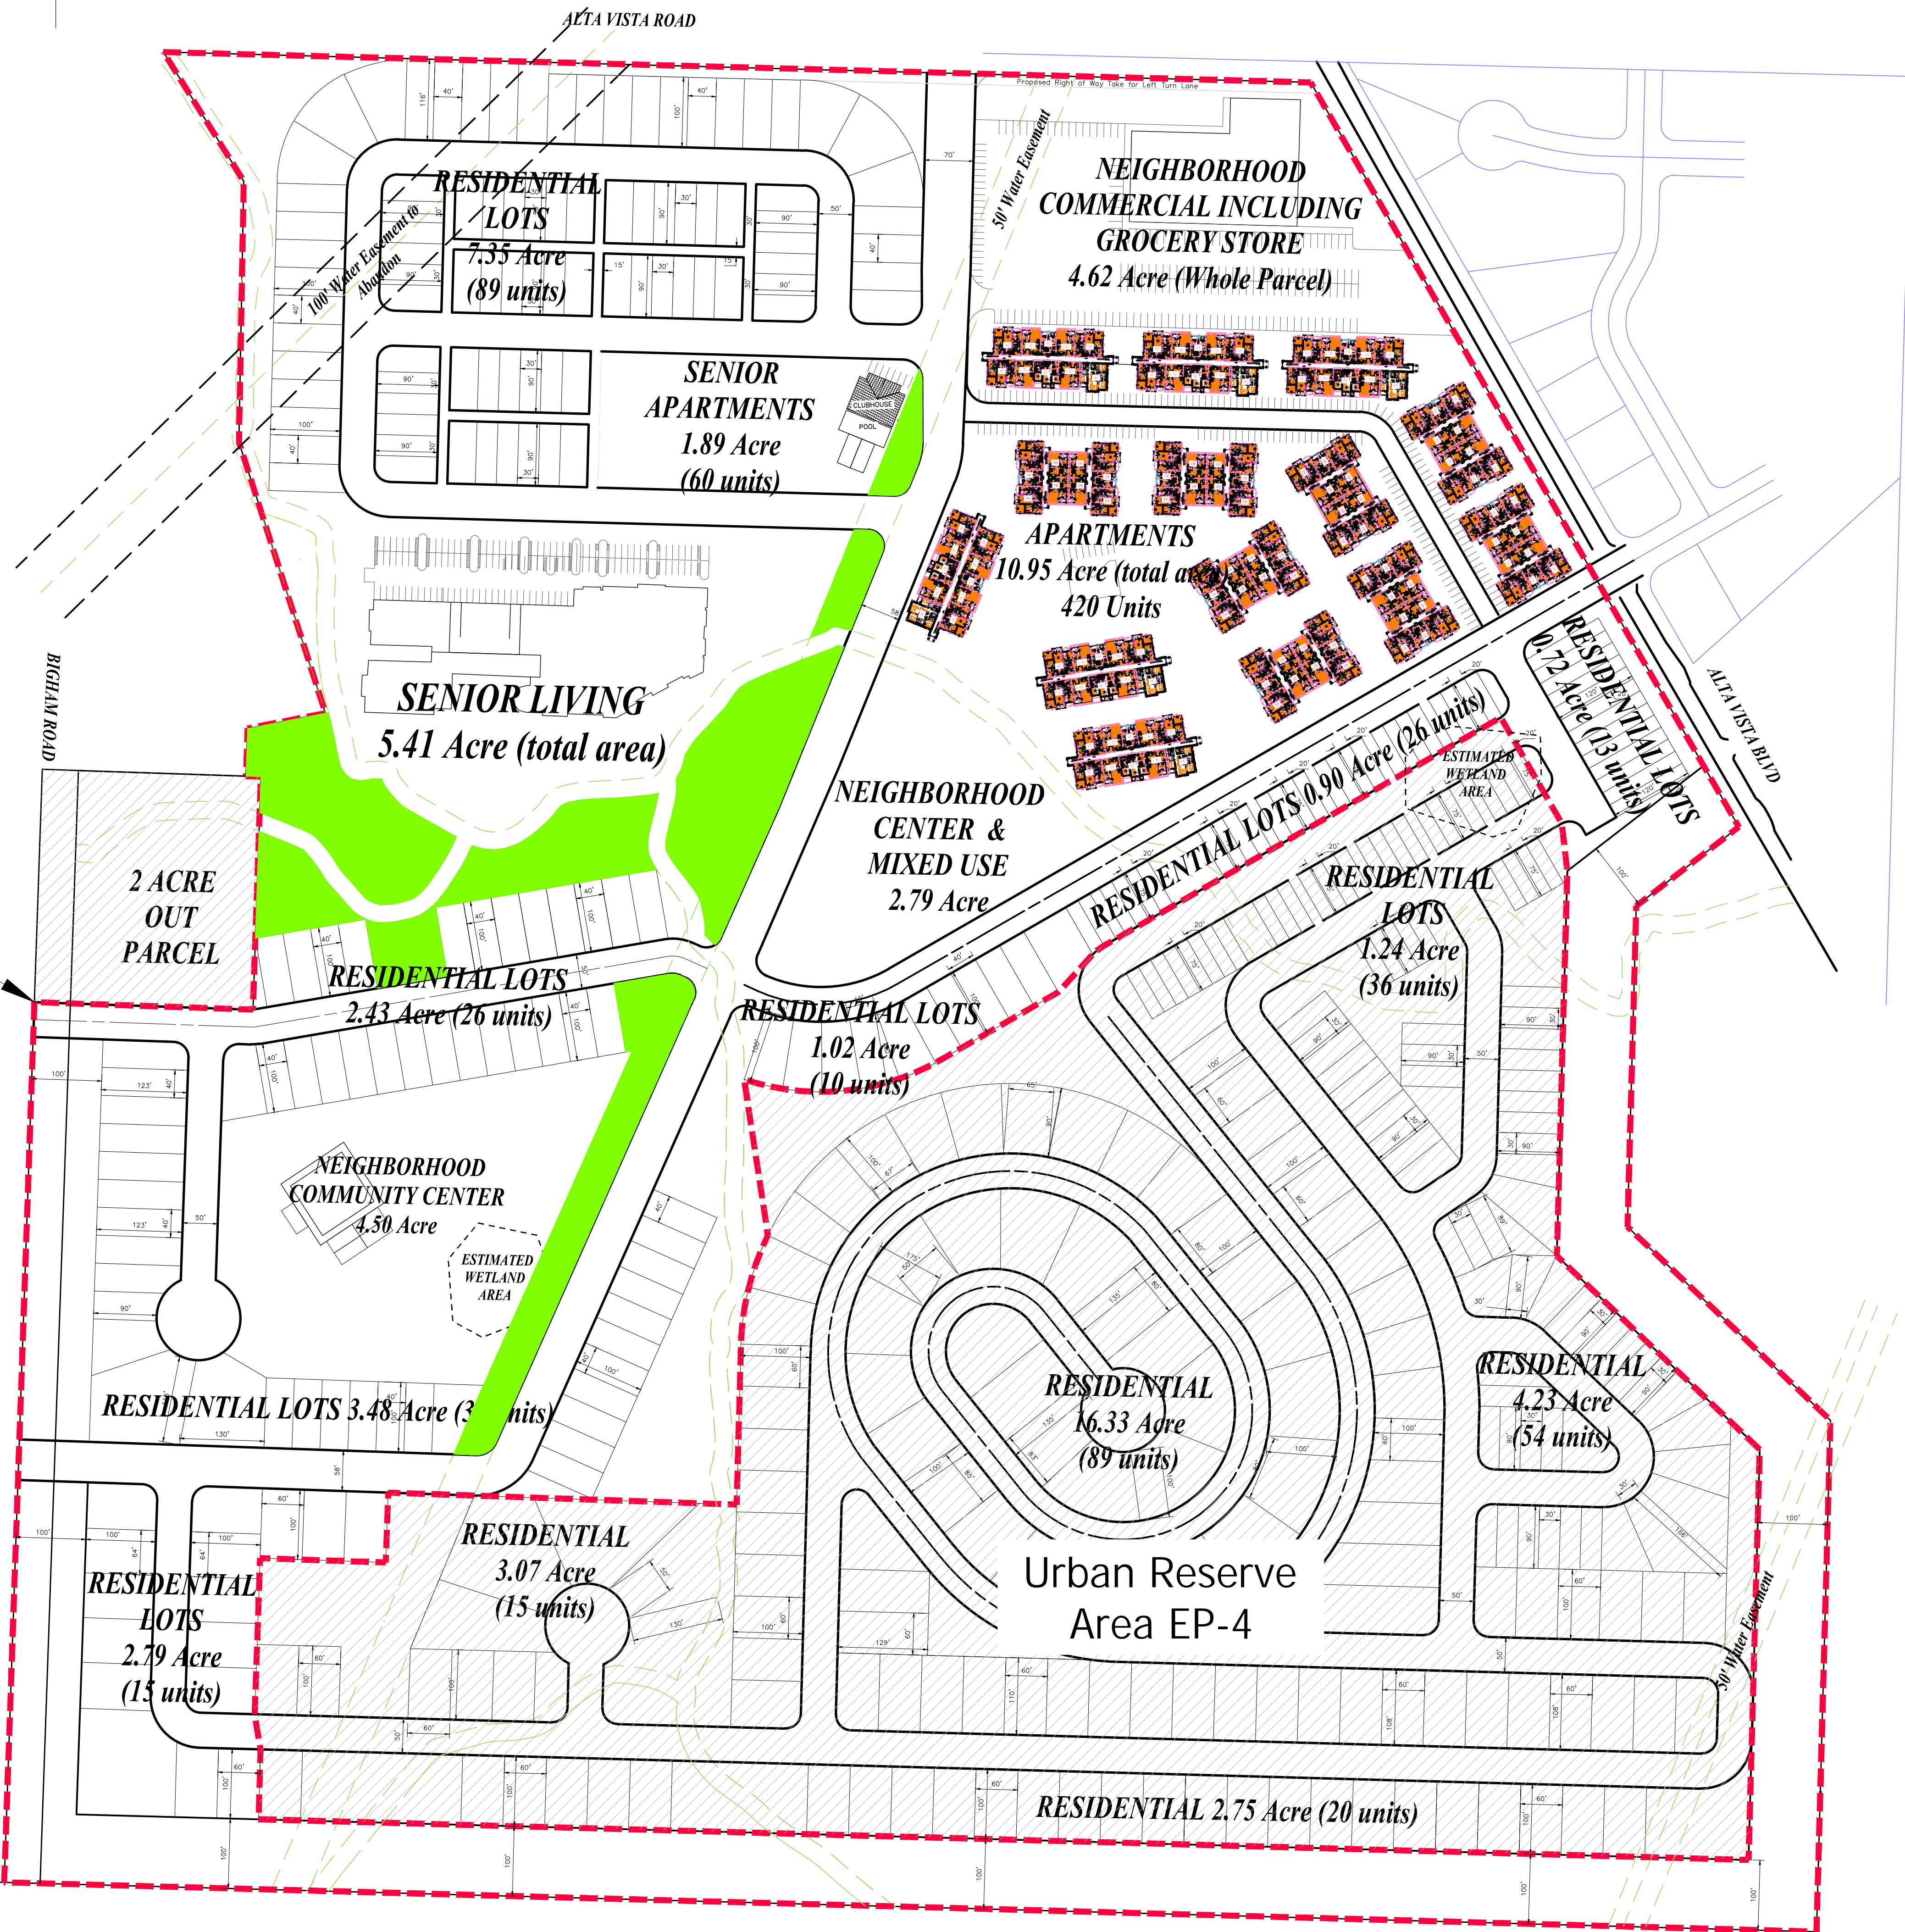

SKY RANCH PHASE 1 EAGLE POINT, OR

STREET TITLE:

DRAWING NO.: C000

DATE:	August 2, 2024
PROJECT #:	
DRAWN BY:	
CHECKED BY:	
APPROVED BY:	
NOTES:	

SHEET TITLE:

DEVISIONS

Skycrest
Engineering
Services Inc.

17 South Platt Avenue, Suite C
Eagle Point, Oregon 97524
T 541.622.2722
www.skycrest-engineering.com



Pro



Know what's **below**.
Call before you dig.